

Site Calculations

SITE AREA	881.14m ²
EXISTING FLOOR AREA	0.00m ²
PROPOSED AREA	96.00m ²



Disrupted by Canibuild.



Client Name	Client Email	Client Phone	Signature
-------------	--------------	--------------	-----------

Copyright Statement
 This plan always remains the copyright of designer & shall not be used other than for the project work intended without written authority. No part may be reproduced by any other exclusive right be exercised without permission. Legal enforcement will be taken on copyright infringement.

Disclaimer
 This is not an official document, and may not comply with current laws or industry standards. You should make your own enquiries and seek independent advice from relevant industry professionals before acting or relying on the contents of this document.


ALL DIMENSIONS ARE IN METRES. DO NOT SCALE FROM PLANS.

Generated by Matt Baker
 mattbaker782@bigpond.com

Phone +61412309723

Property Details
 77 Riddell St, Bingara, NSW 2404, Australia
 Lot/DP: 26/-/DP1239214

Sheet Name Site Plan	Sheet no. 1	Lic no. 322257C	Job no.
Design Steve Kruse 2	1 st version date: 17/02/2025	Current version date: 17/02/2025	Scale 1:200@A3
		Version # 4	

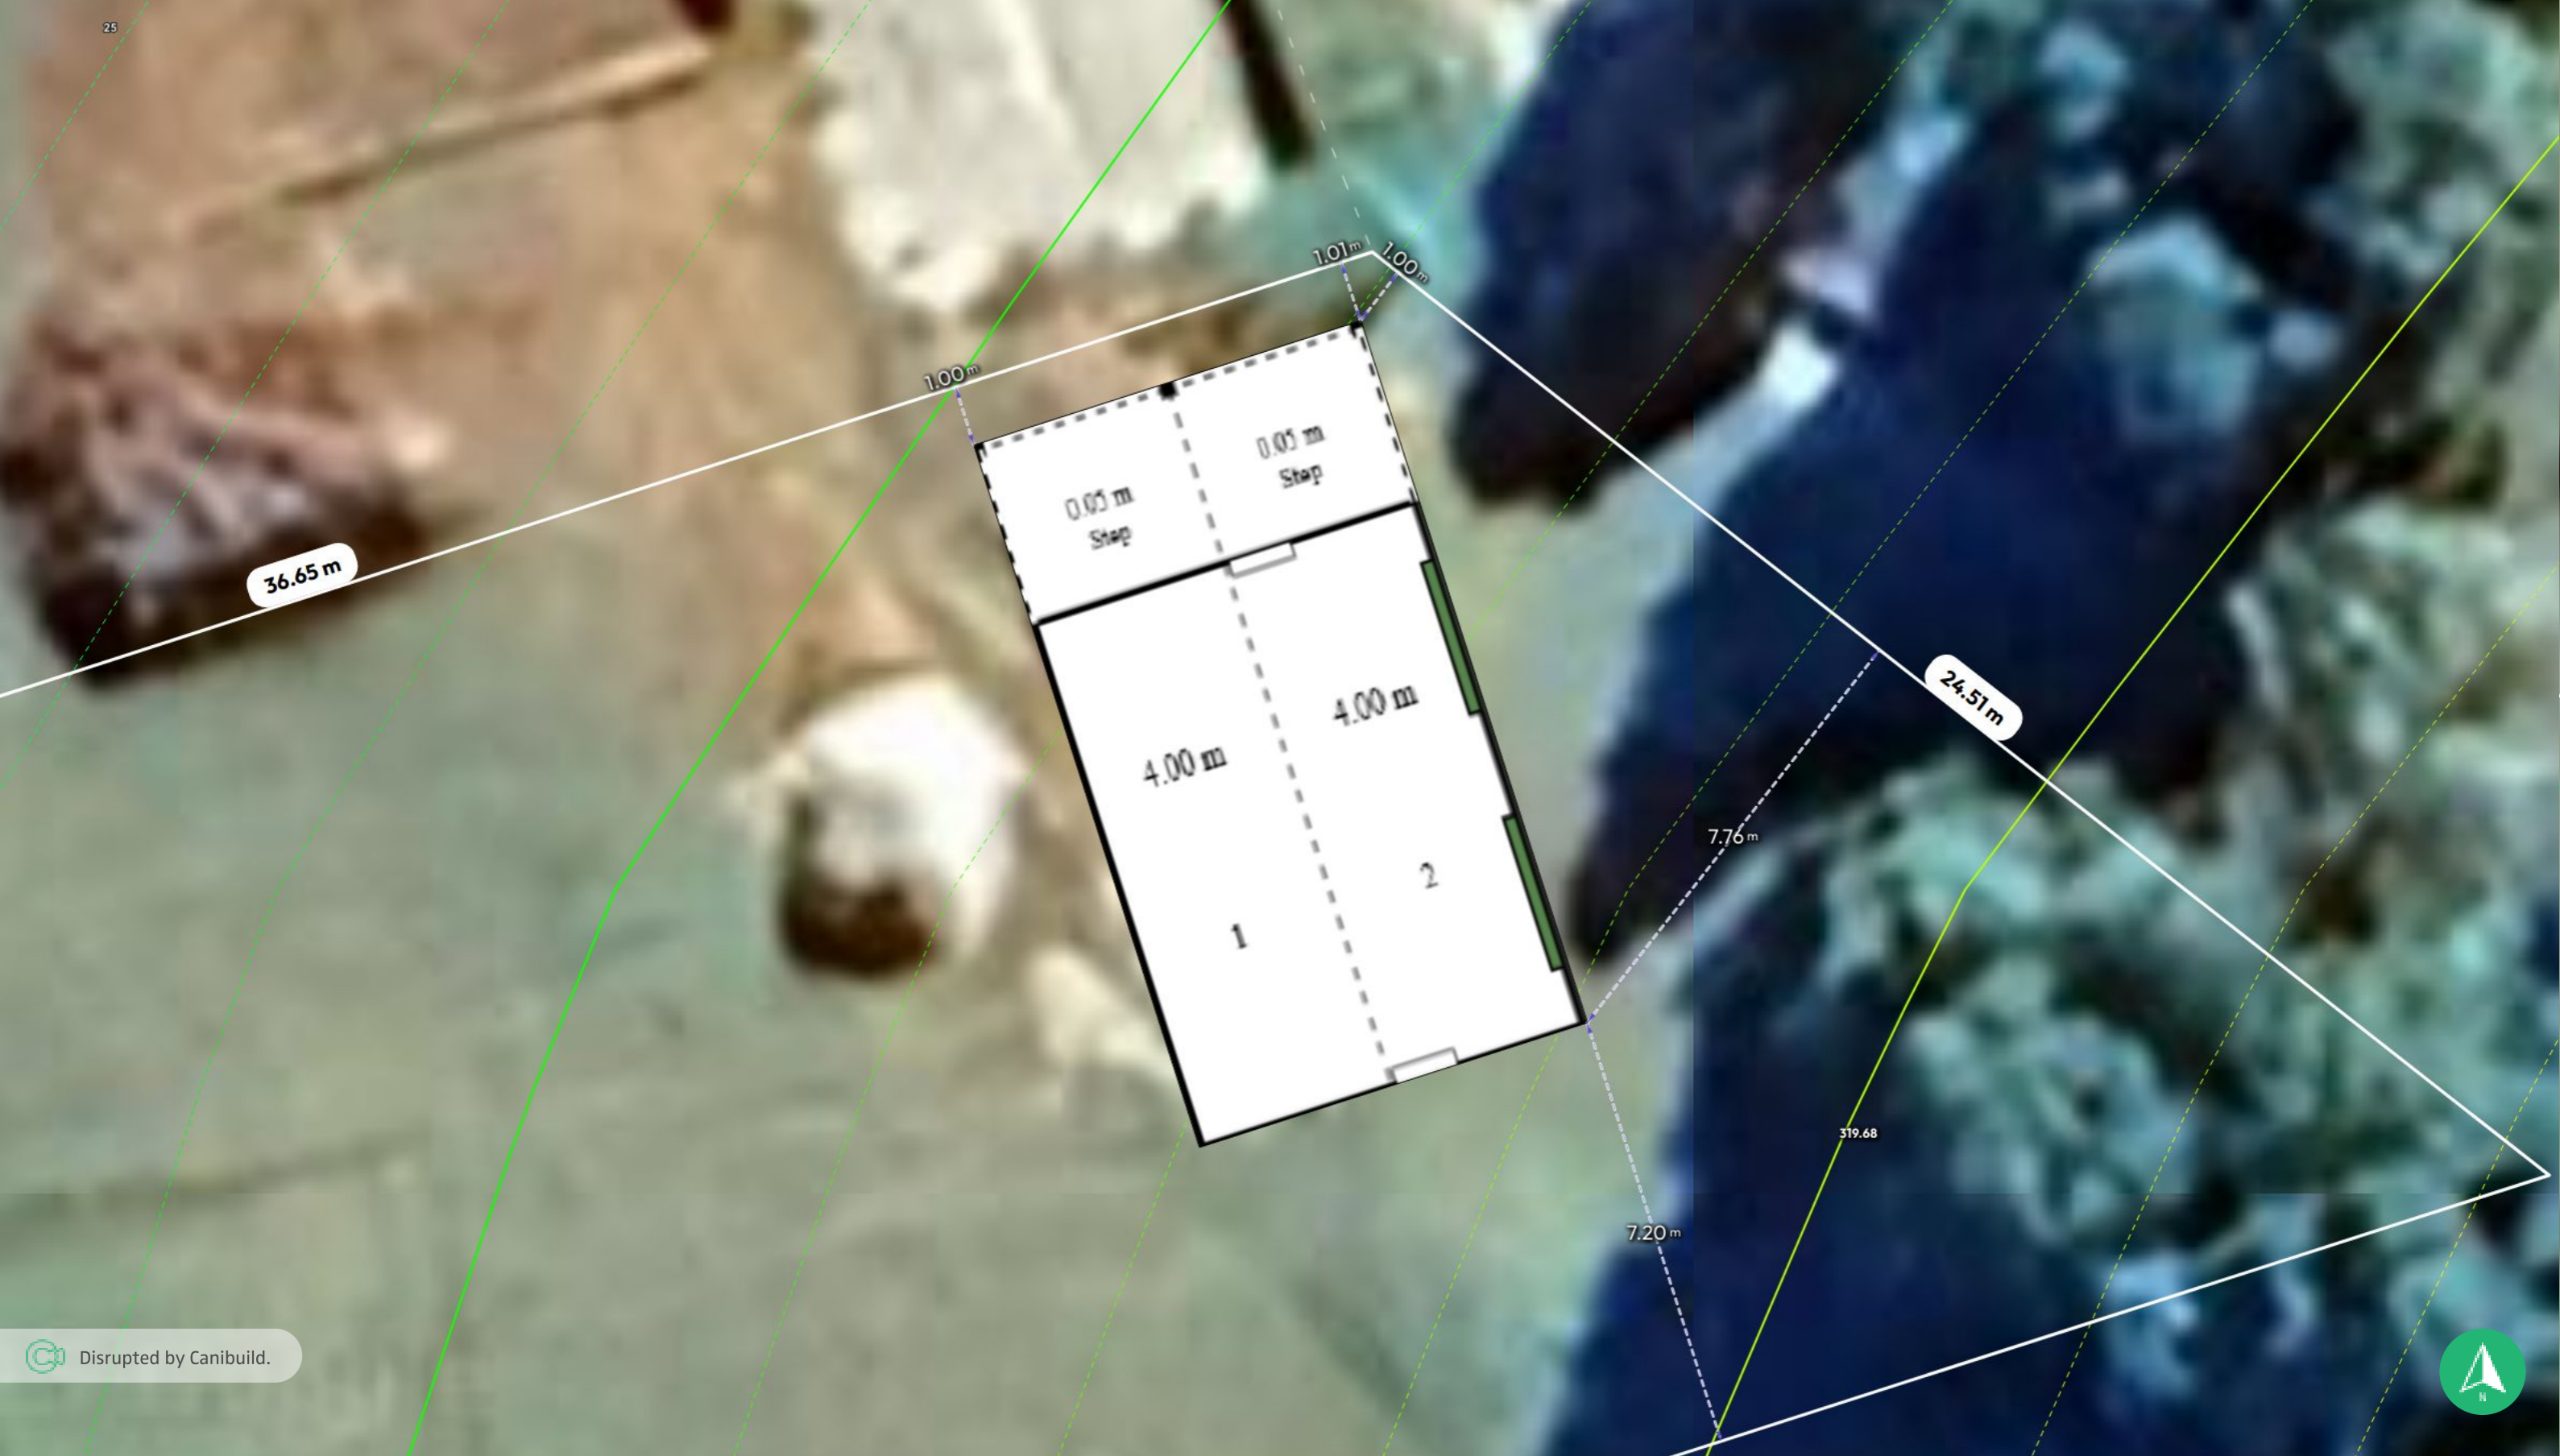

Disrupted by Canibuild.



Client Name	Client Email	Client Phone	Signature
-------------	--------------	--------------	-----------

Copyright Statement
 This plan always remains the copyright of designer & shall not be used other than for the project work intended without written authority. No part may be reproduced by any other exclusive right be exercised without permission. Legal enforcement will be taken on copyright infringement.

Disclaimer
 This is not an official document, and may not comply with current laws or industry standards. You should make your own enquiries and seek independent advice from relevant industry professionals before acting or relying on the contents of this document.

ALL DIMENSIONS ARE IN METRES. DO NOT SCALE FROM PLANS.

Generated by Matt Baker
 mattbaker782@bigpond.com

Phone +61412309723

Property Details
 77 Riddell St, Bingara, NSW 2404, Australia
 Lot/DP: 26/-/DP1239214

Sheet Name Site Plan	Sheet no. 2	Lic no. 322257C	Job no.
Design Steve Kruse 2		Scale NOT TO SCALE	
1 st version date: 17/02/2025	Current version date: 17/02/2025	Version # 4	